



NOTES:
 1. The architect accepts no responsibility for errors resulting from the use of the drawings for purposes other than those intended.
 2. All dimensions are given in millimeters.
 3. The architect accepts no responsibility for errors resulting from the use of the drawings for purposes other than those intended.
 4. All dimensions are given in millimeters.
 5. The architect accepts no responsibility for errors resulting from the use of the drawings for purposes other than those intended.
 6. All dimensions are given in millimeters.

SCHEDULE OF AREAS:


S.B.V	1557m ²
NEW TENANT	648m ²

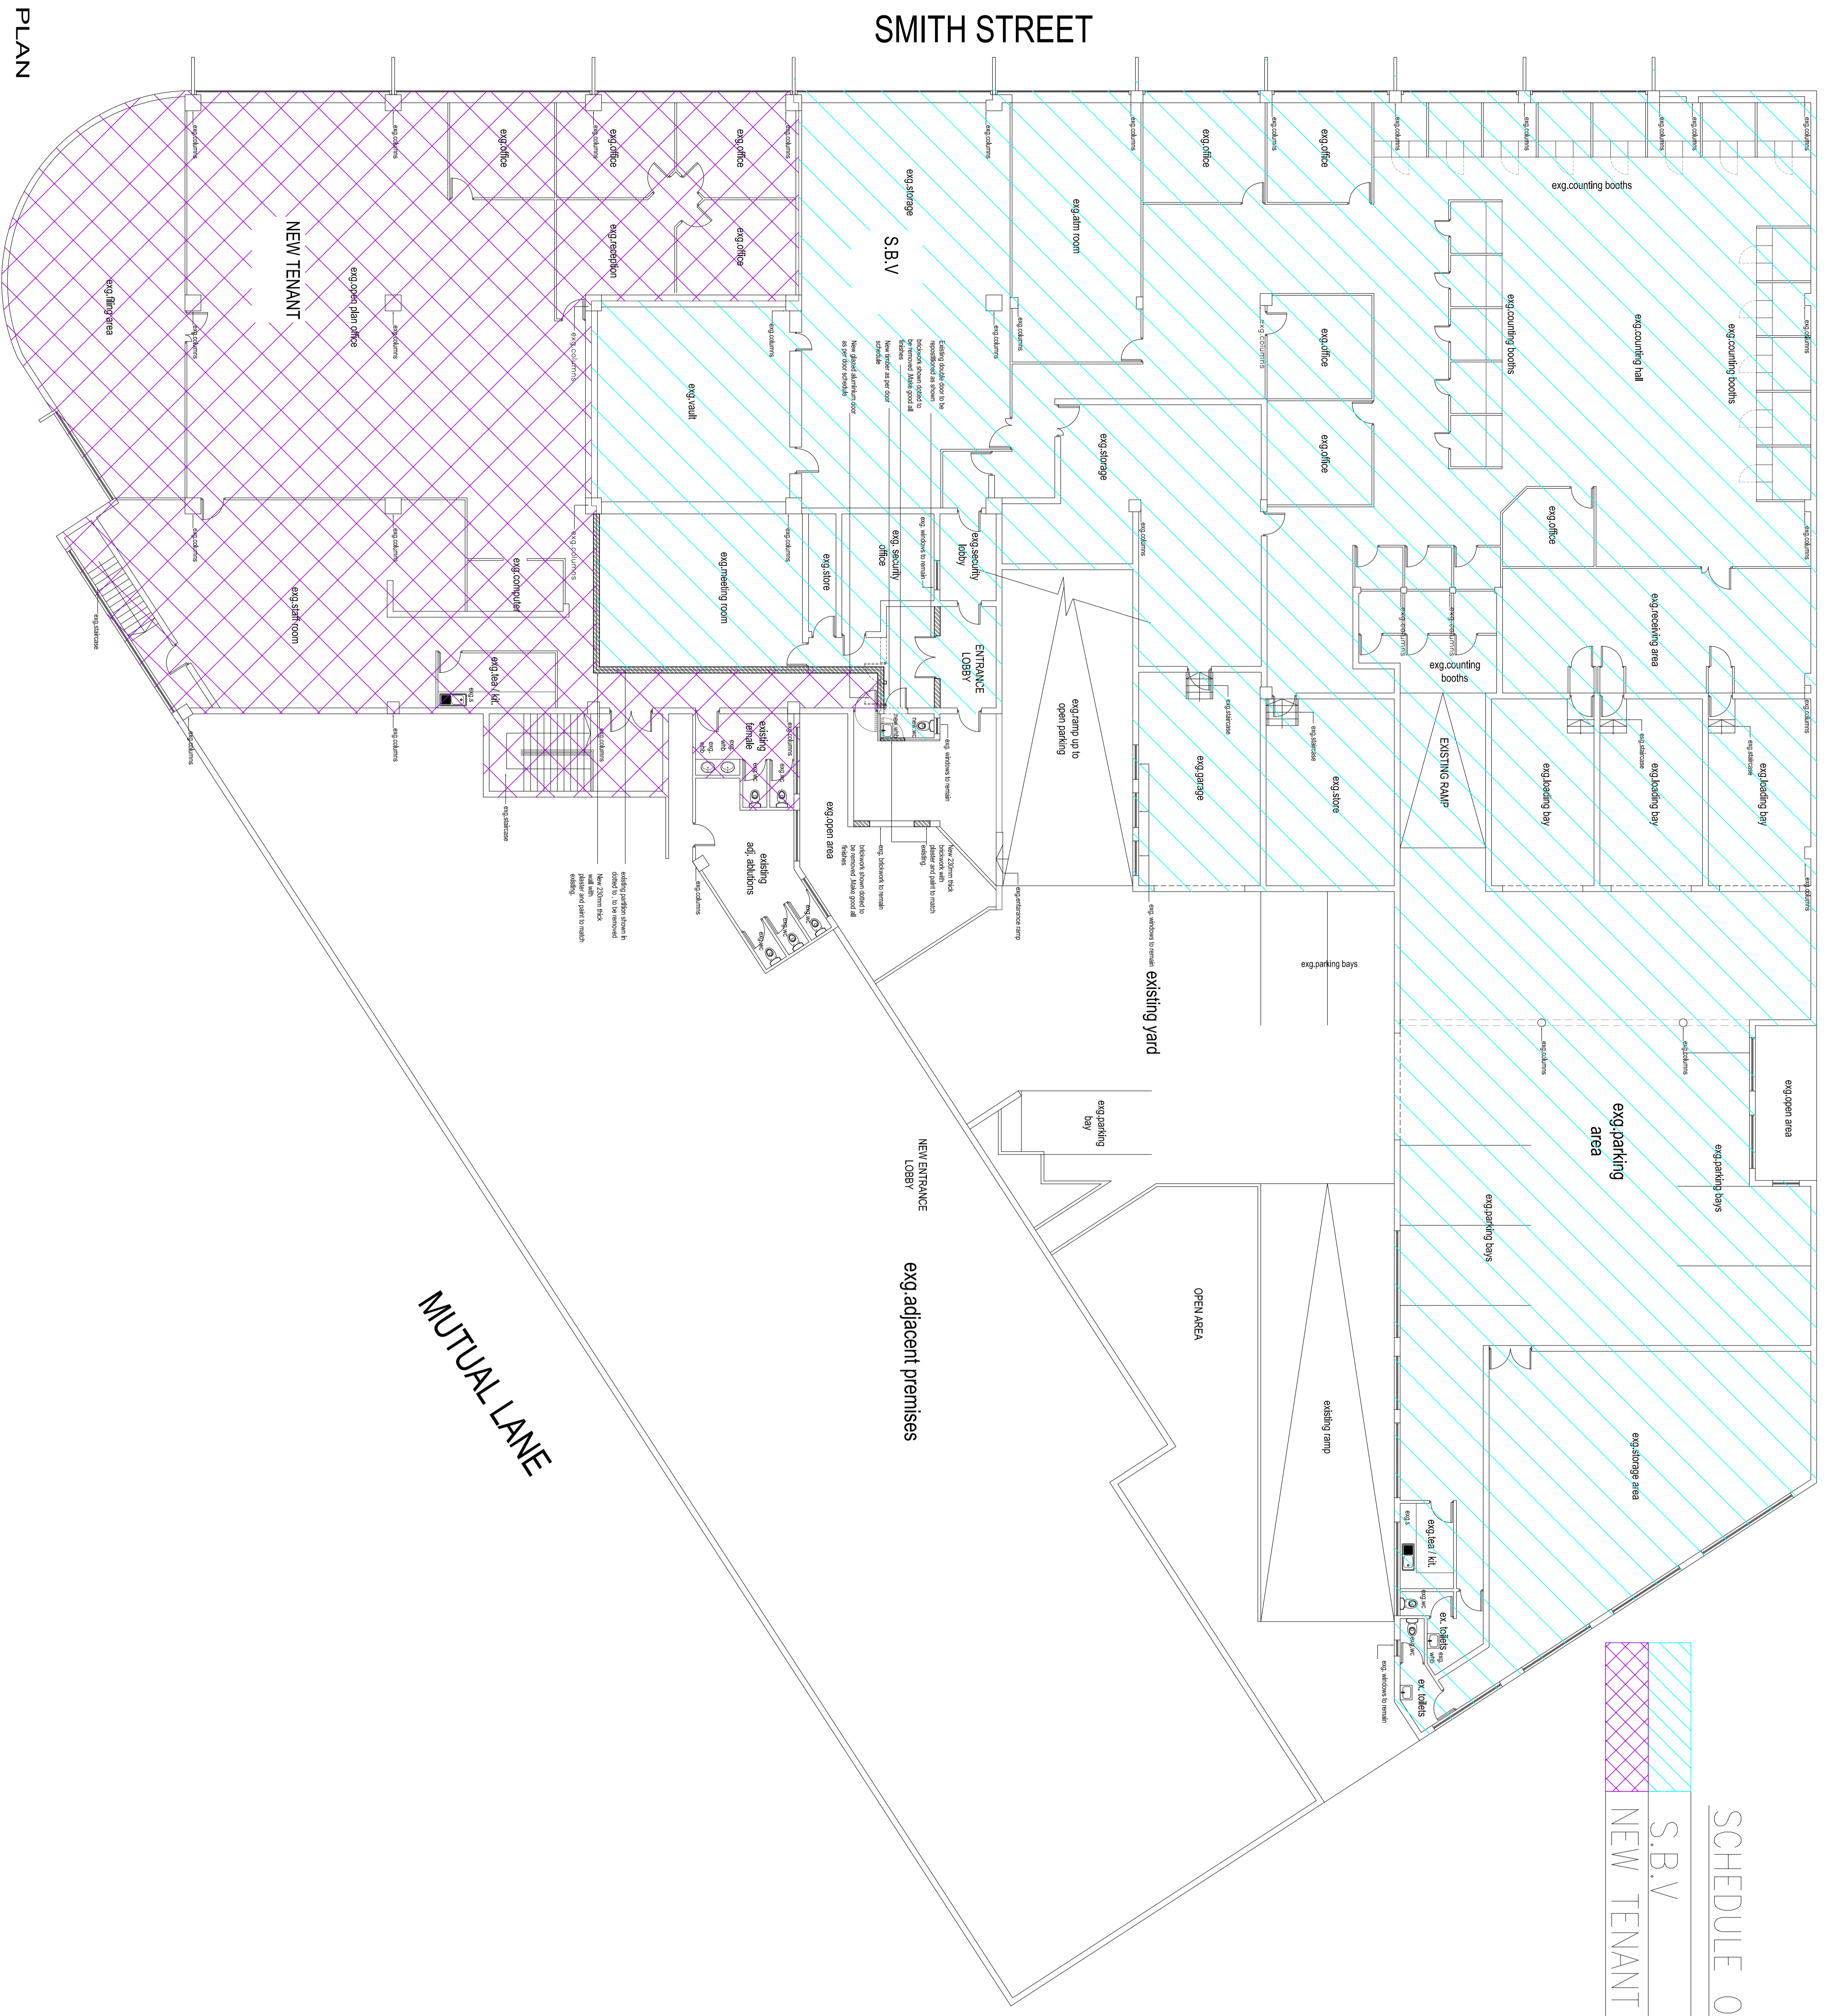

● FIRST FLOOR PLAN
 SCALE: 1 : 100

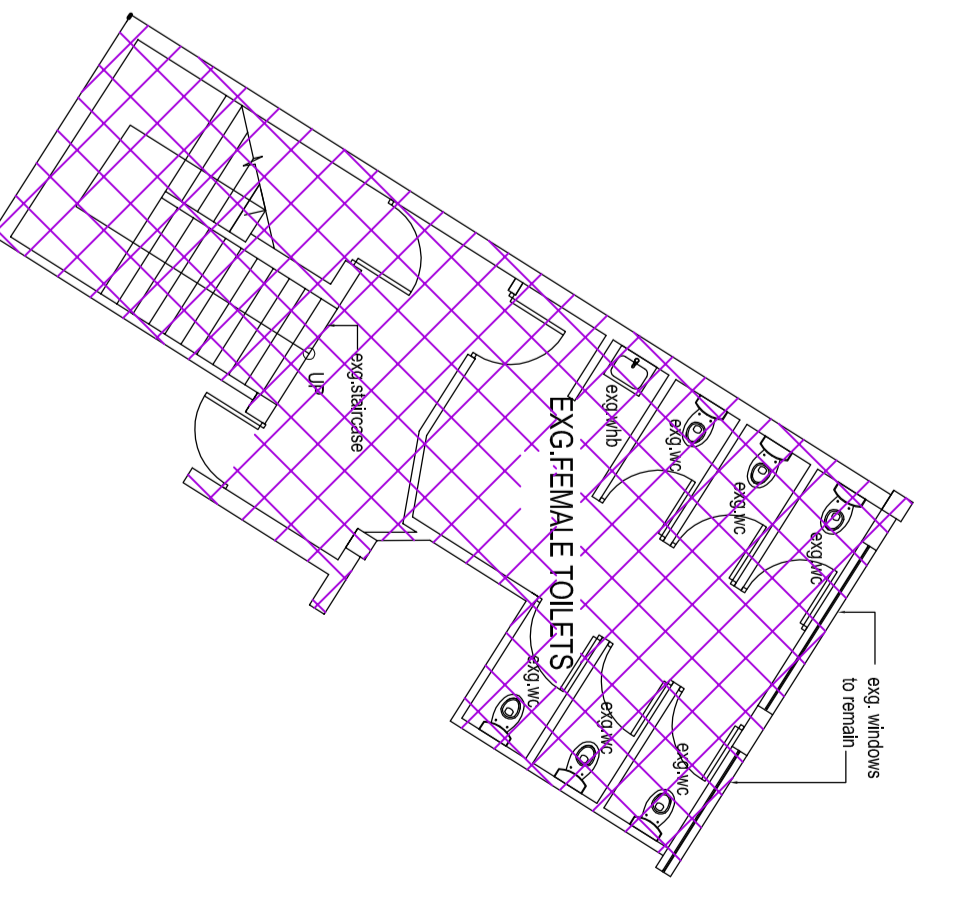


● GROUND FLOOR PART PLAN:
 EXG FEMALE TOILETS
 SCALE: 1 : 100

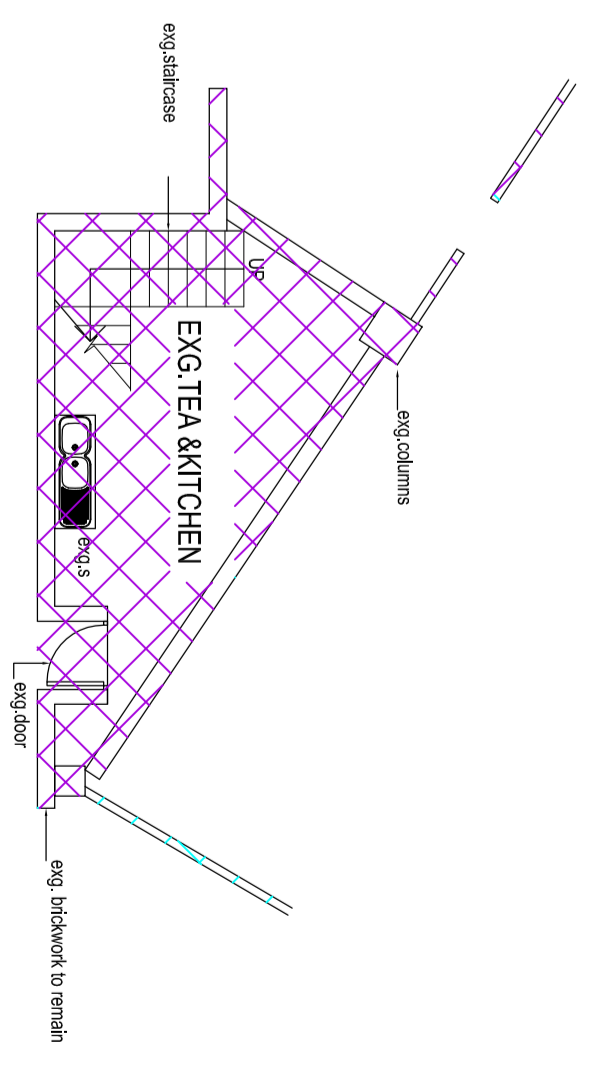

● GROUND FLOOR PART PLAN:
 EXG TEA & KITCHEN
 SCALE: 1 : 100

DRAWING TITLE
FIRST FLOOR PLAN

WORKING DRAWING	DATE	SEP 2011
SCALE	DATE	27/03/2012
PROJECT NUMBER	3801/12	
DRAWING NUMBER	EXG 1	

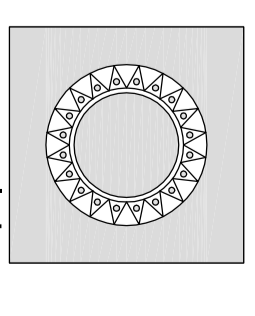

reynolds
 associate
 architects
 115 BRIDGE STREET, SYDNEY, NSW
 TEL: (61) 2 9171 1500 FAX: (61) 2 9171 1501
 WWW.REYNOLDSARCHITECTS.COM.AU