

NOTES
 All work to be carried out in accordance with National Building Regulations and Building Control Act and Regulations and Local Authority Regulations.
 All dimensions in millimeters.

Do not scale the drawing.
 The Architect accepts no responsibility for errors resulting from the use of this drawing.
 Copying or use of designs and drawings without the written consent of the Architect is prohibited. The Architect's liability is limited to the extent of the professional services provided and is not to be construed as a warranty of any kind. The Architect is not responsible for any errors or omissions in this drawing and is not to be held liable for any such errors or omissions.


NO.	DATE	DESCRIPTION

NOTE
 This drawing is a preliminary drawing and is not to be used for construction purposes without the written consent of the Architect. It is provided for the information of the client and is not to be used for any other purpose without the written consent of the Architect.

PROJECT
PARKING LAYOUT FOR SBV & MEDBANK AT 18 SYDNEY ROAD, DURBAN.


DRAWING TITLE
ROOF PARKING LAYOUT

PHASE	WORKING DRAWING	DATE
SCALE	1:100	MAY 2017
DRAWN	AR	CHECKED BY R.B
DATE OF PRINT	07/08/2017	
PROJECT NUMBER	
DRAWING NUMBER	SK100	REV. 2

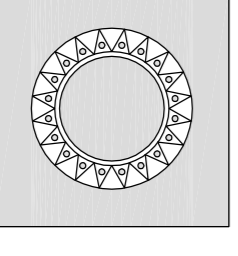

**reynolds
 associate
 architects cc**

180 SILVERTON ROAD, MIDSPIKE
 TEL: 031 2011750 OR 2000/052917/23 FAX: 031 2011789

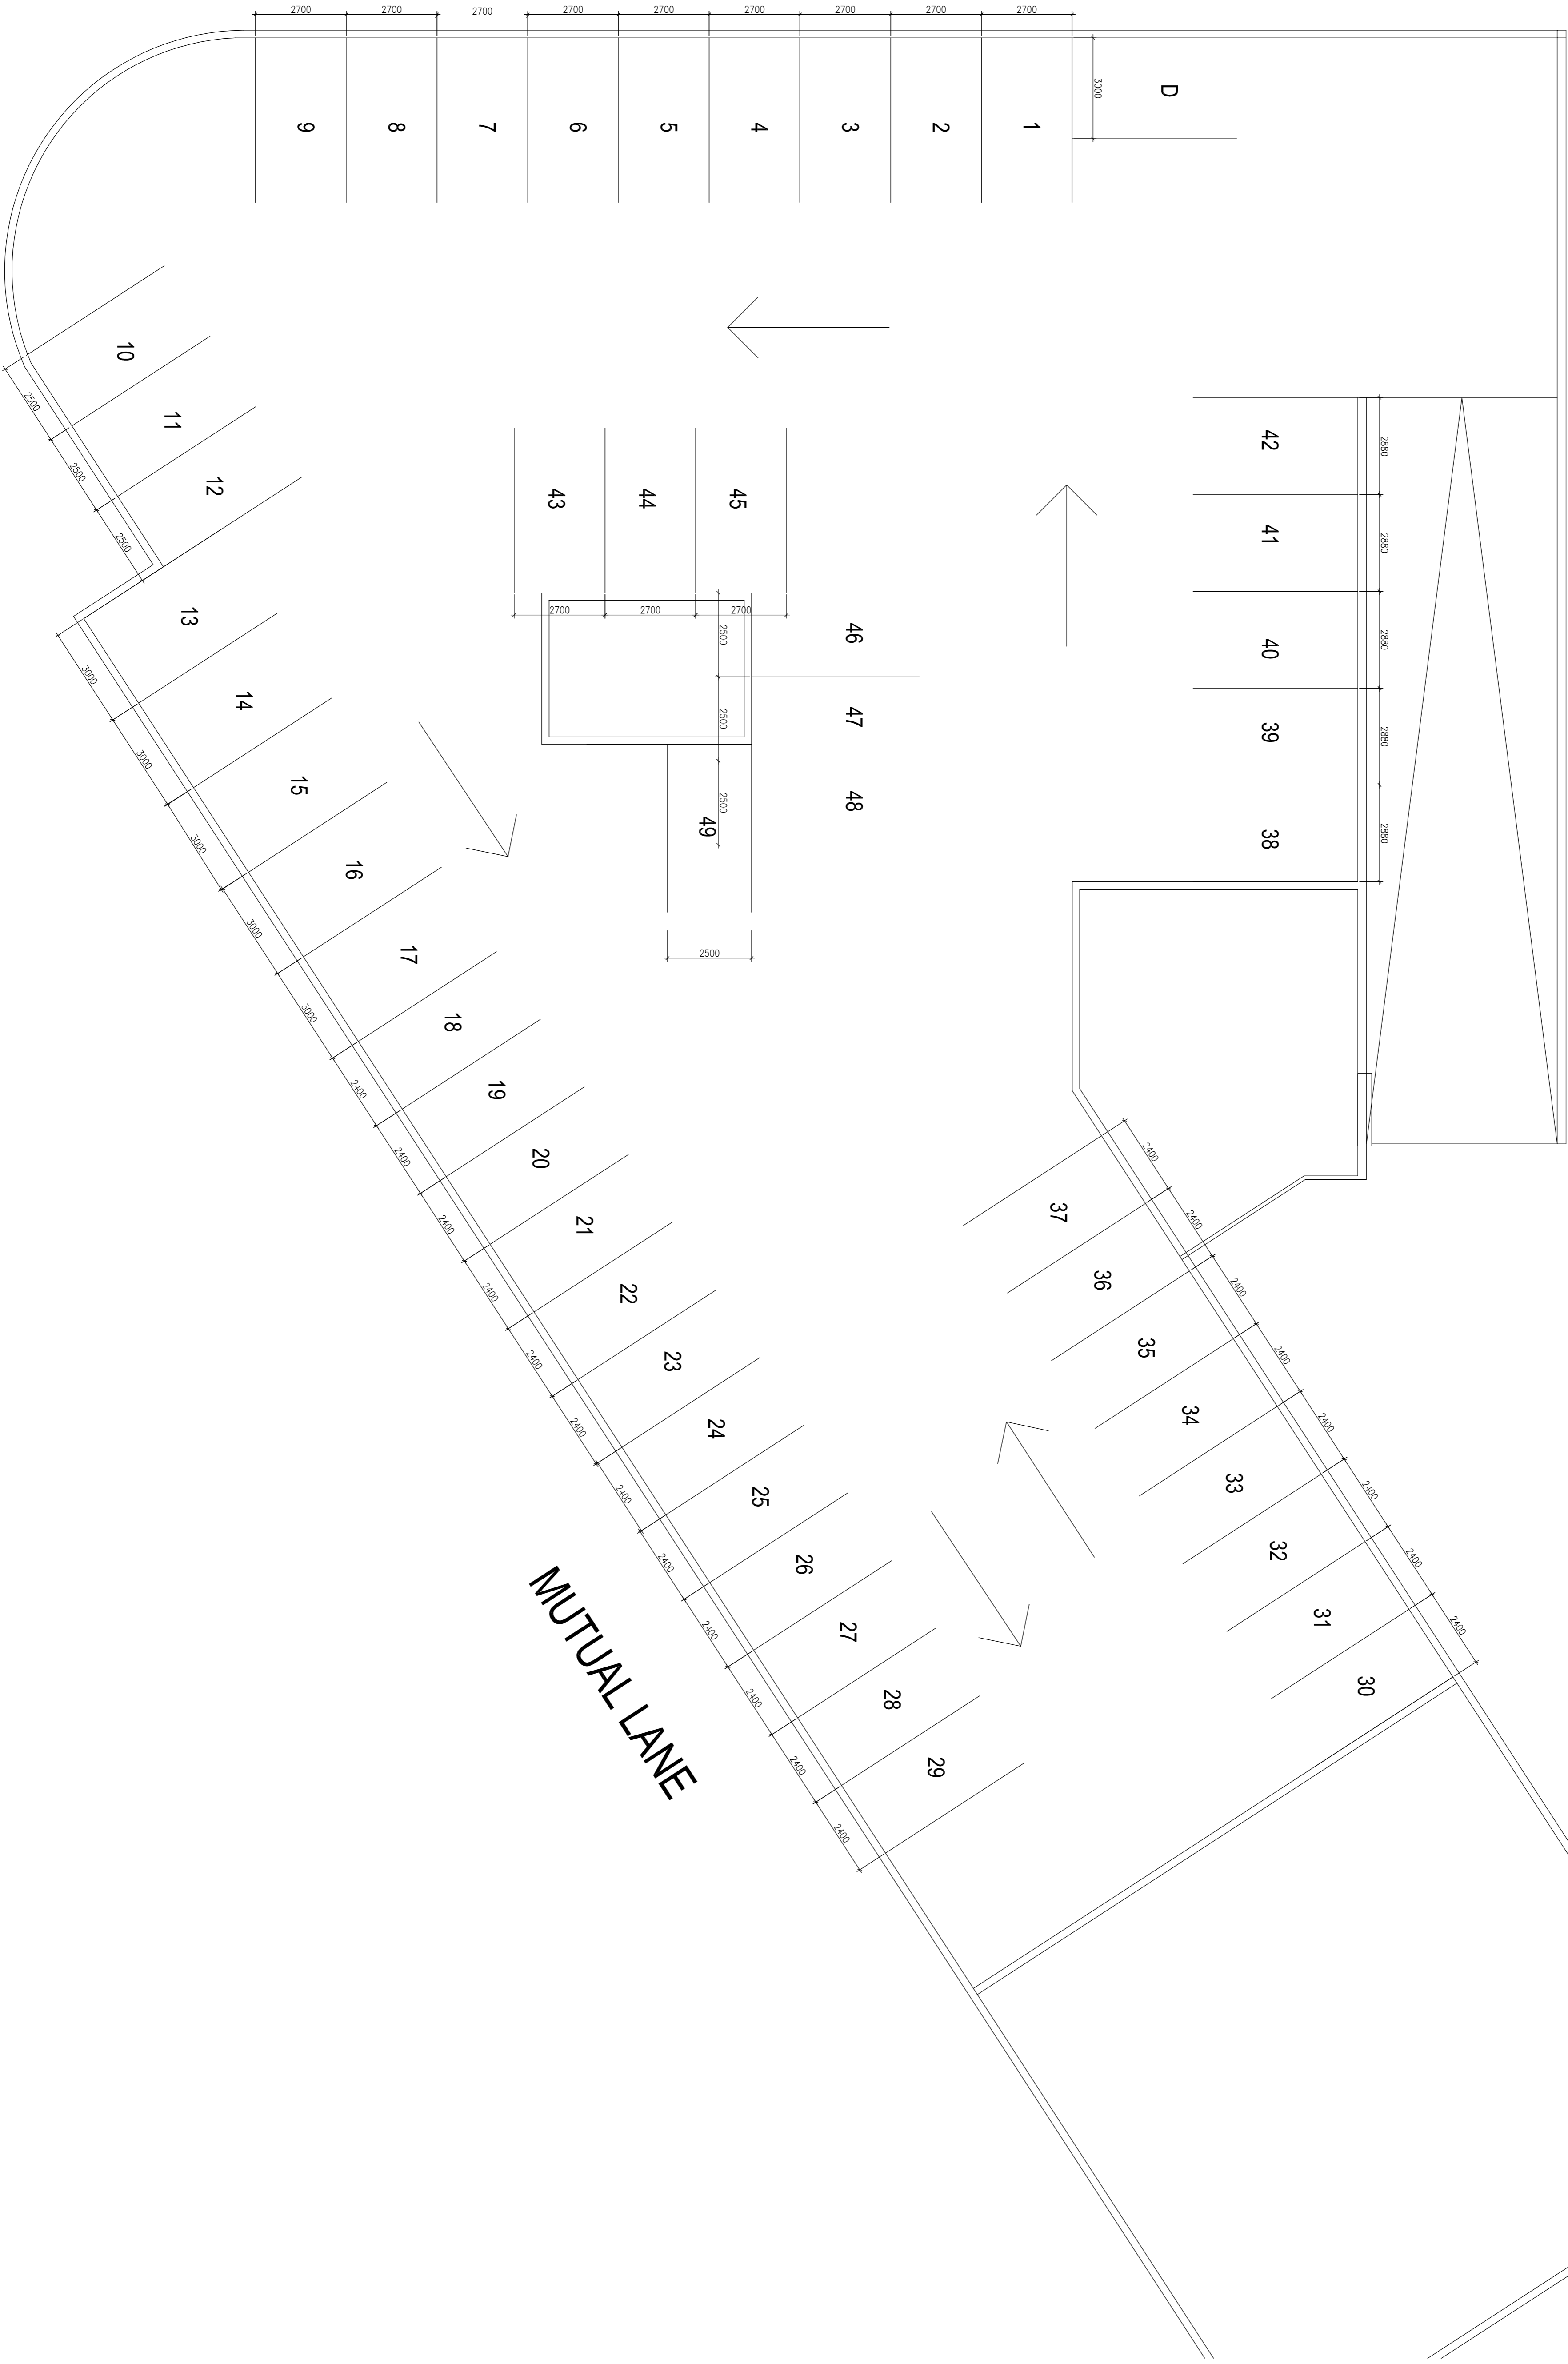

MUTUAL LANE

● SECOND FLOOR / ROOF PARKING LAYOUT

SCALE: 1 : 100